

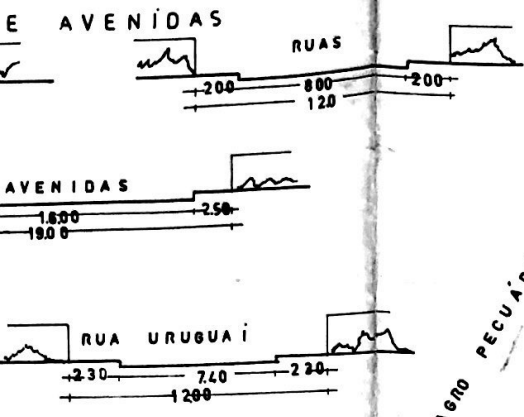


A
 OW
 IARIOS LTDA S/C
 M.G

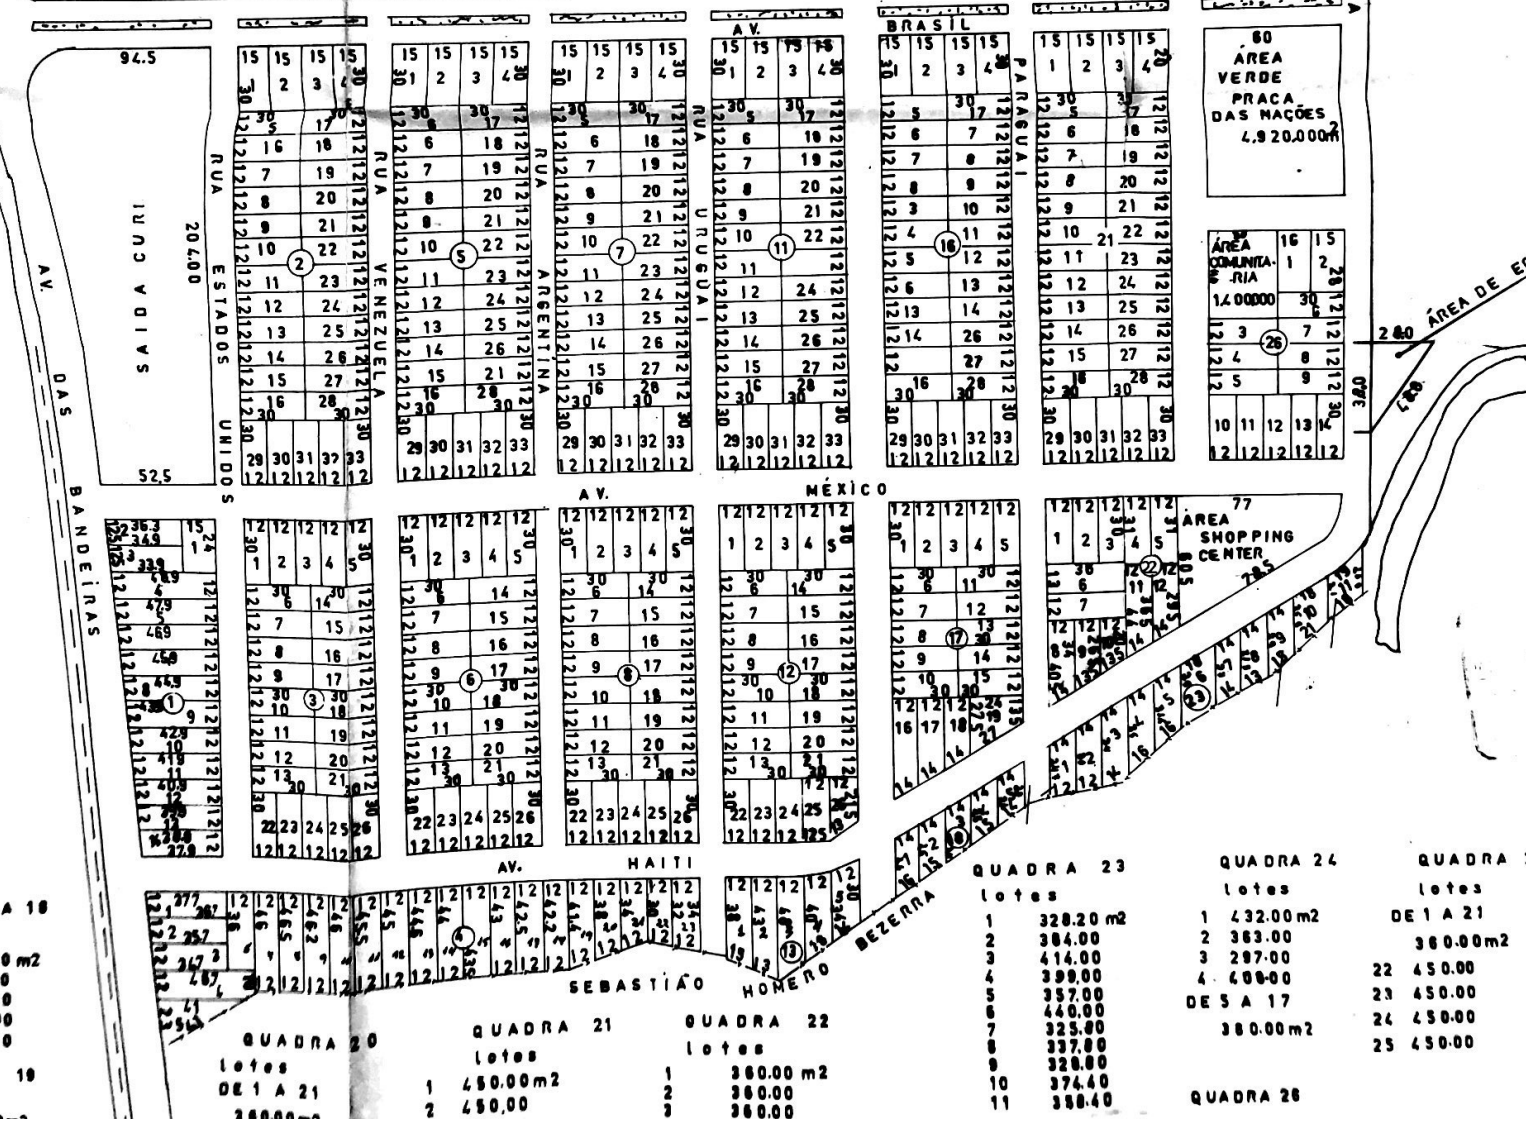

DERALDO SOARES DE OLIVEIRA
 7.320,00m²
 ÁREA COMUNITARIA ESCOLA
 EXPOSIÇÃO 1km
 BAIRRO CONRA 3km

EXPOSIÇÃO AGRICULTURA
 2.096,80m²
 287,00m
 68,50

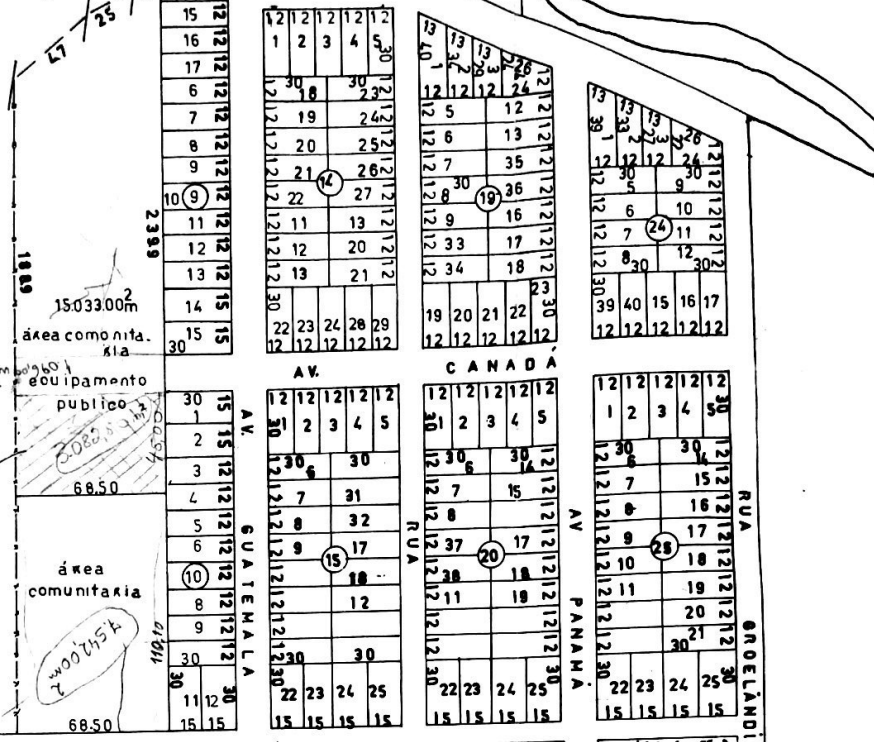

QUADRA 20	QUADRA 21	QUADRA 22	QUADRA 23	QUADRA 24	QUADRA 25	QUADRA 26
lotes DE 1 A 21	1 450,00m ² 2 450,00	1 360,00m ² 2 360,00 3 360,00	lotes 1 320,20m ² 2 364,00 3 414,00 4 399,00 5 357,00 6 440,00 7 325,00 8 337,80 9 320,80 10 374,40 11 388,40	lotes 1 432,00m ² 2 363,00 3 297,00 4 408,00 DE 5 A 17 380,00m ²	lotes DE 1 A 21 360,00m ² 22 450,00 23 450,00 24 450,00 25 450,00	